



ST. PANCRAS STATION—DETAILS OF ROOF, FLOOR, AND FLOOR GIRDERS.

MR. W. H. BARLOW, C.E., F.R.S., ENGINEER.

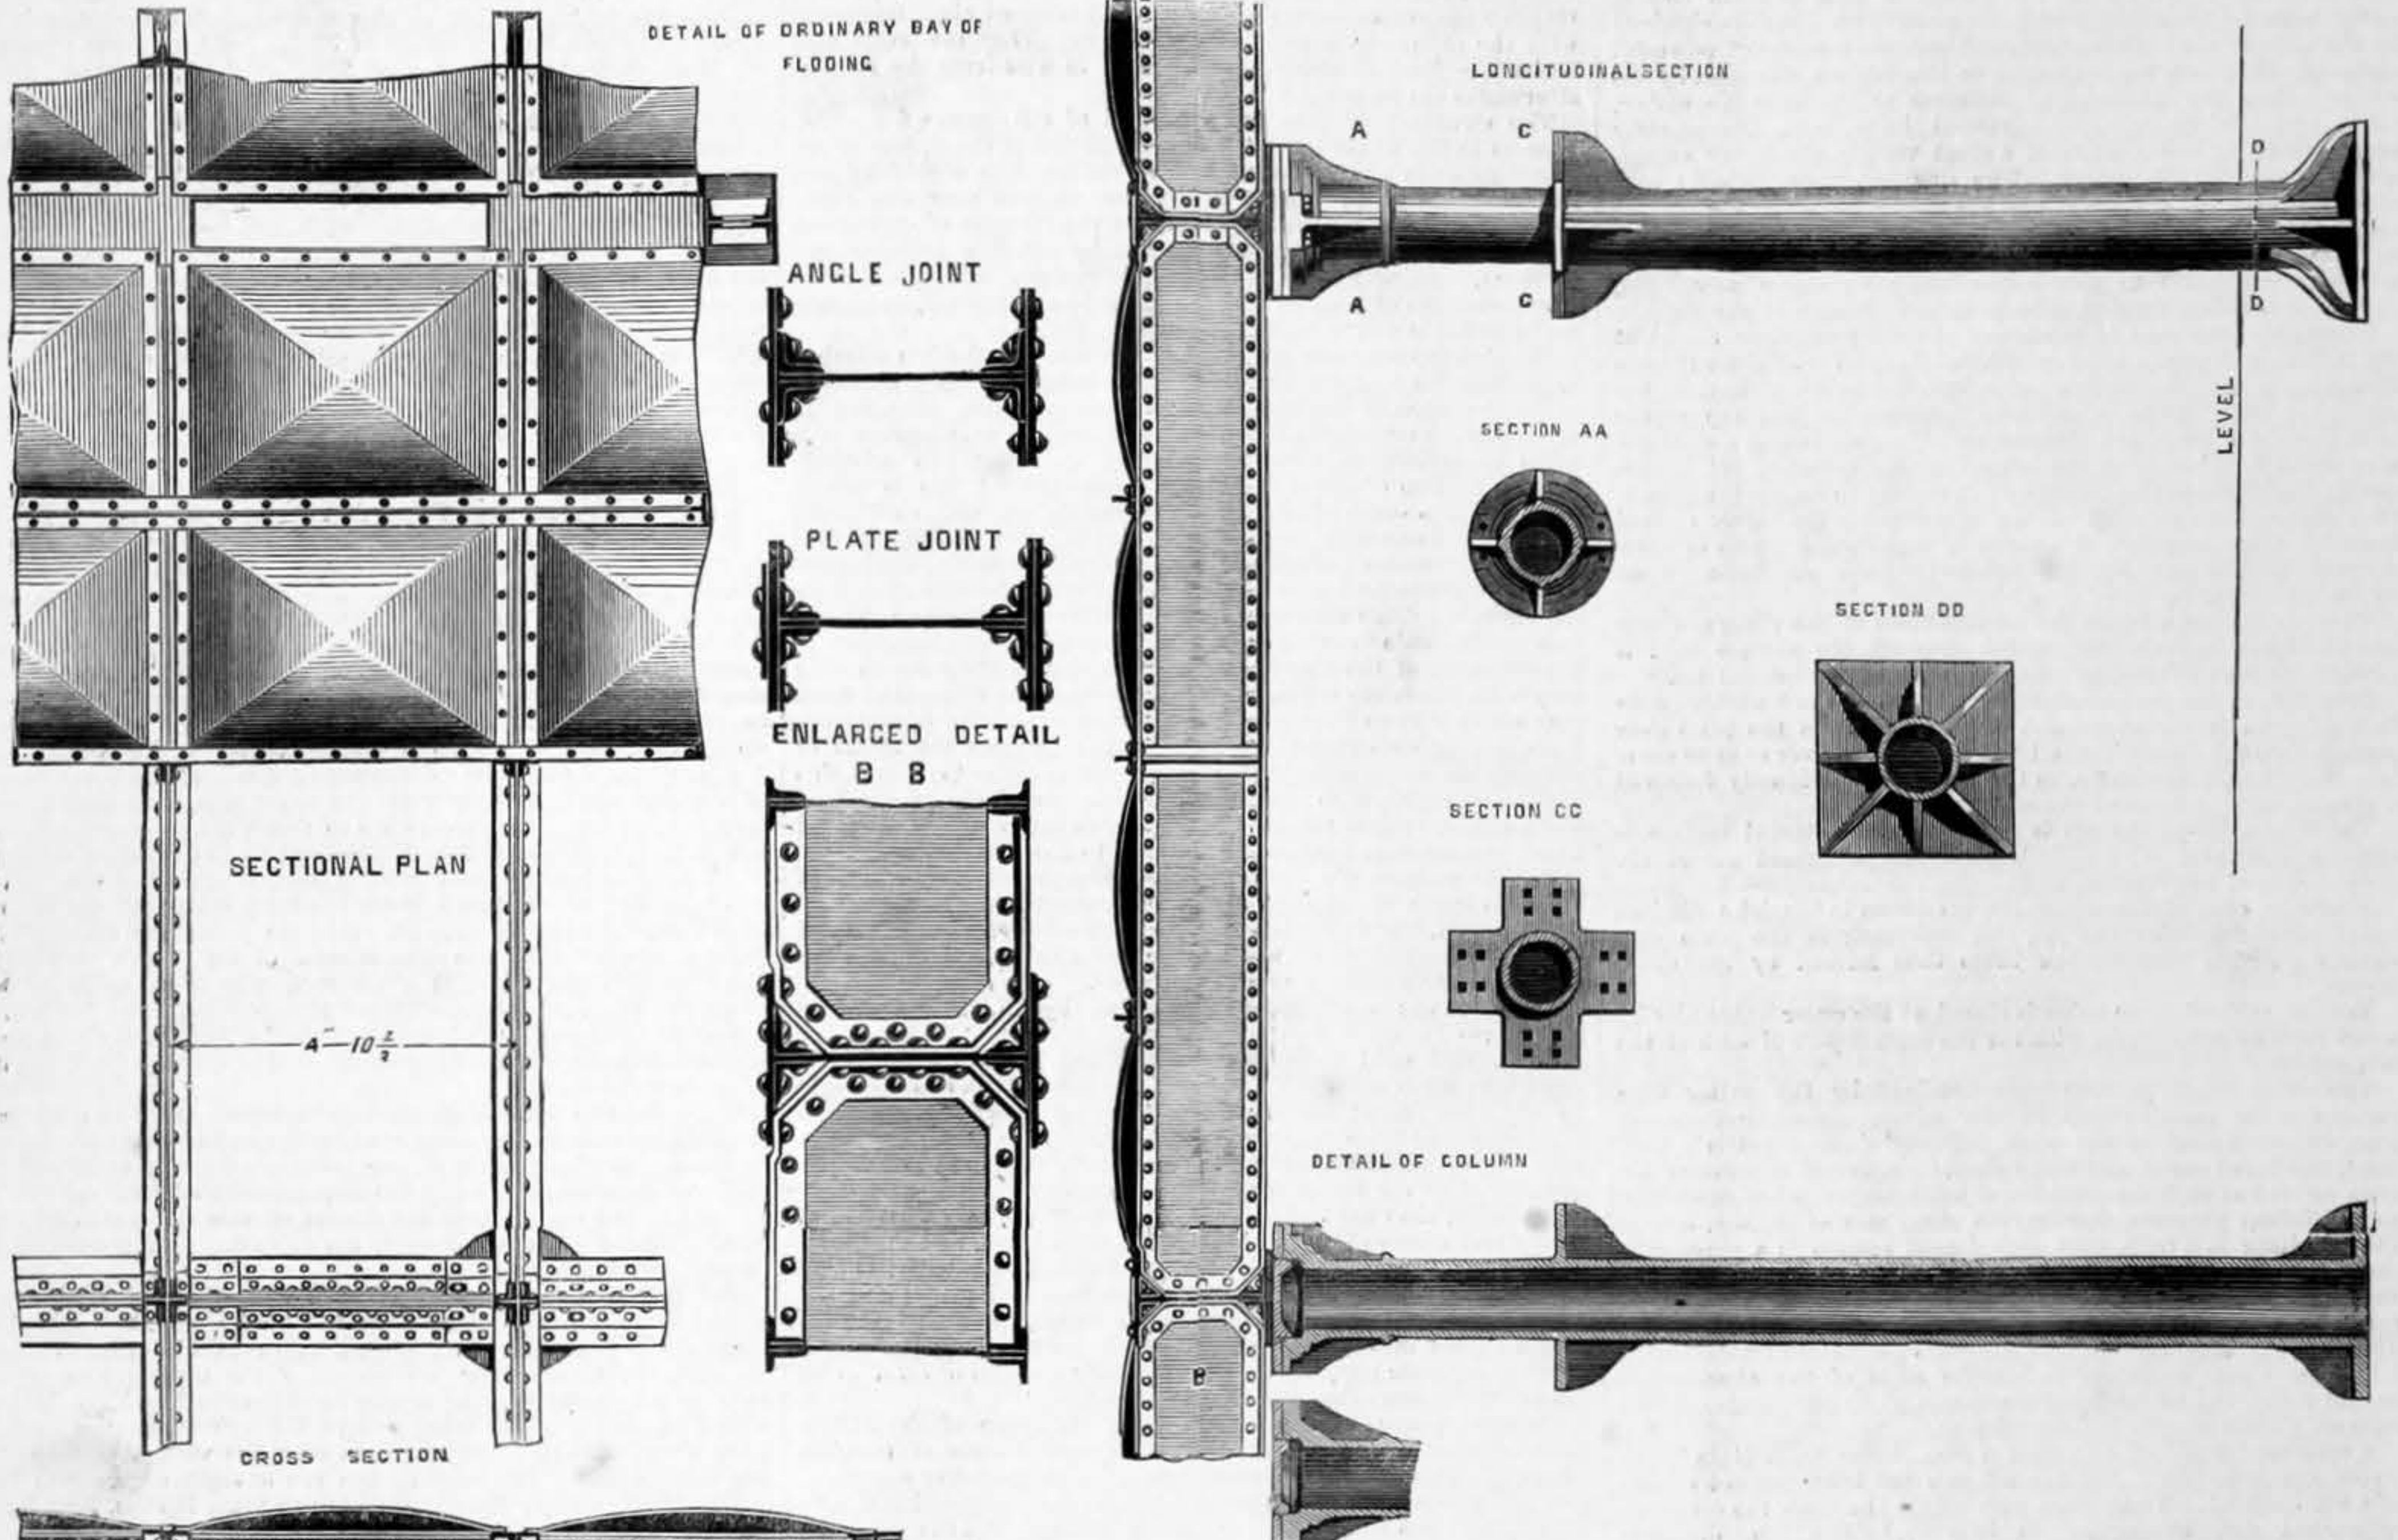

GENERAL DETAILS OF ROOF AT FOOT OF SKYLIGHT

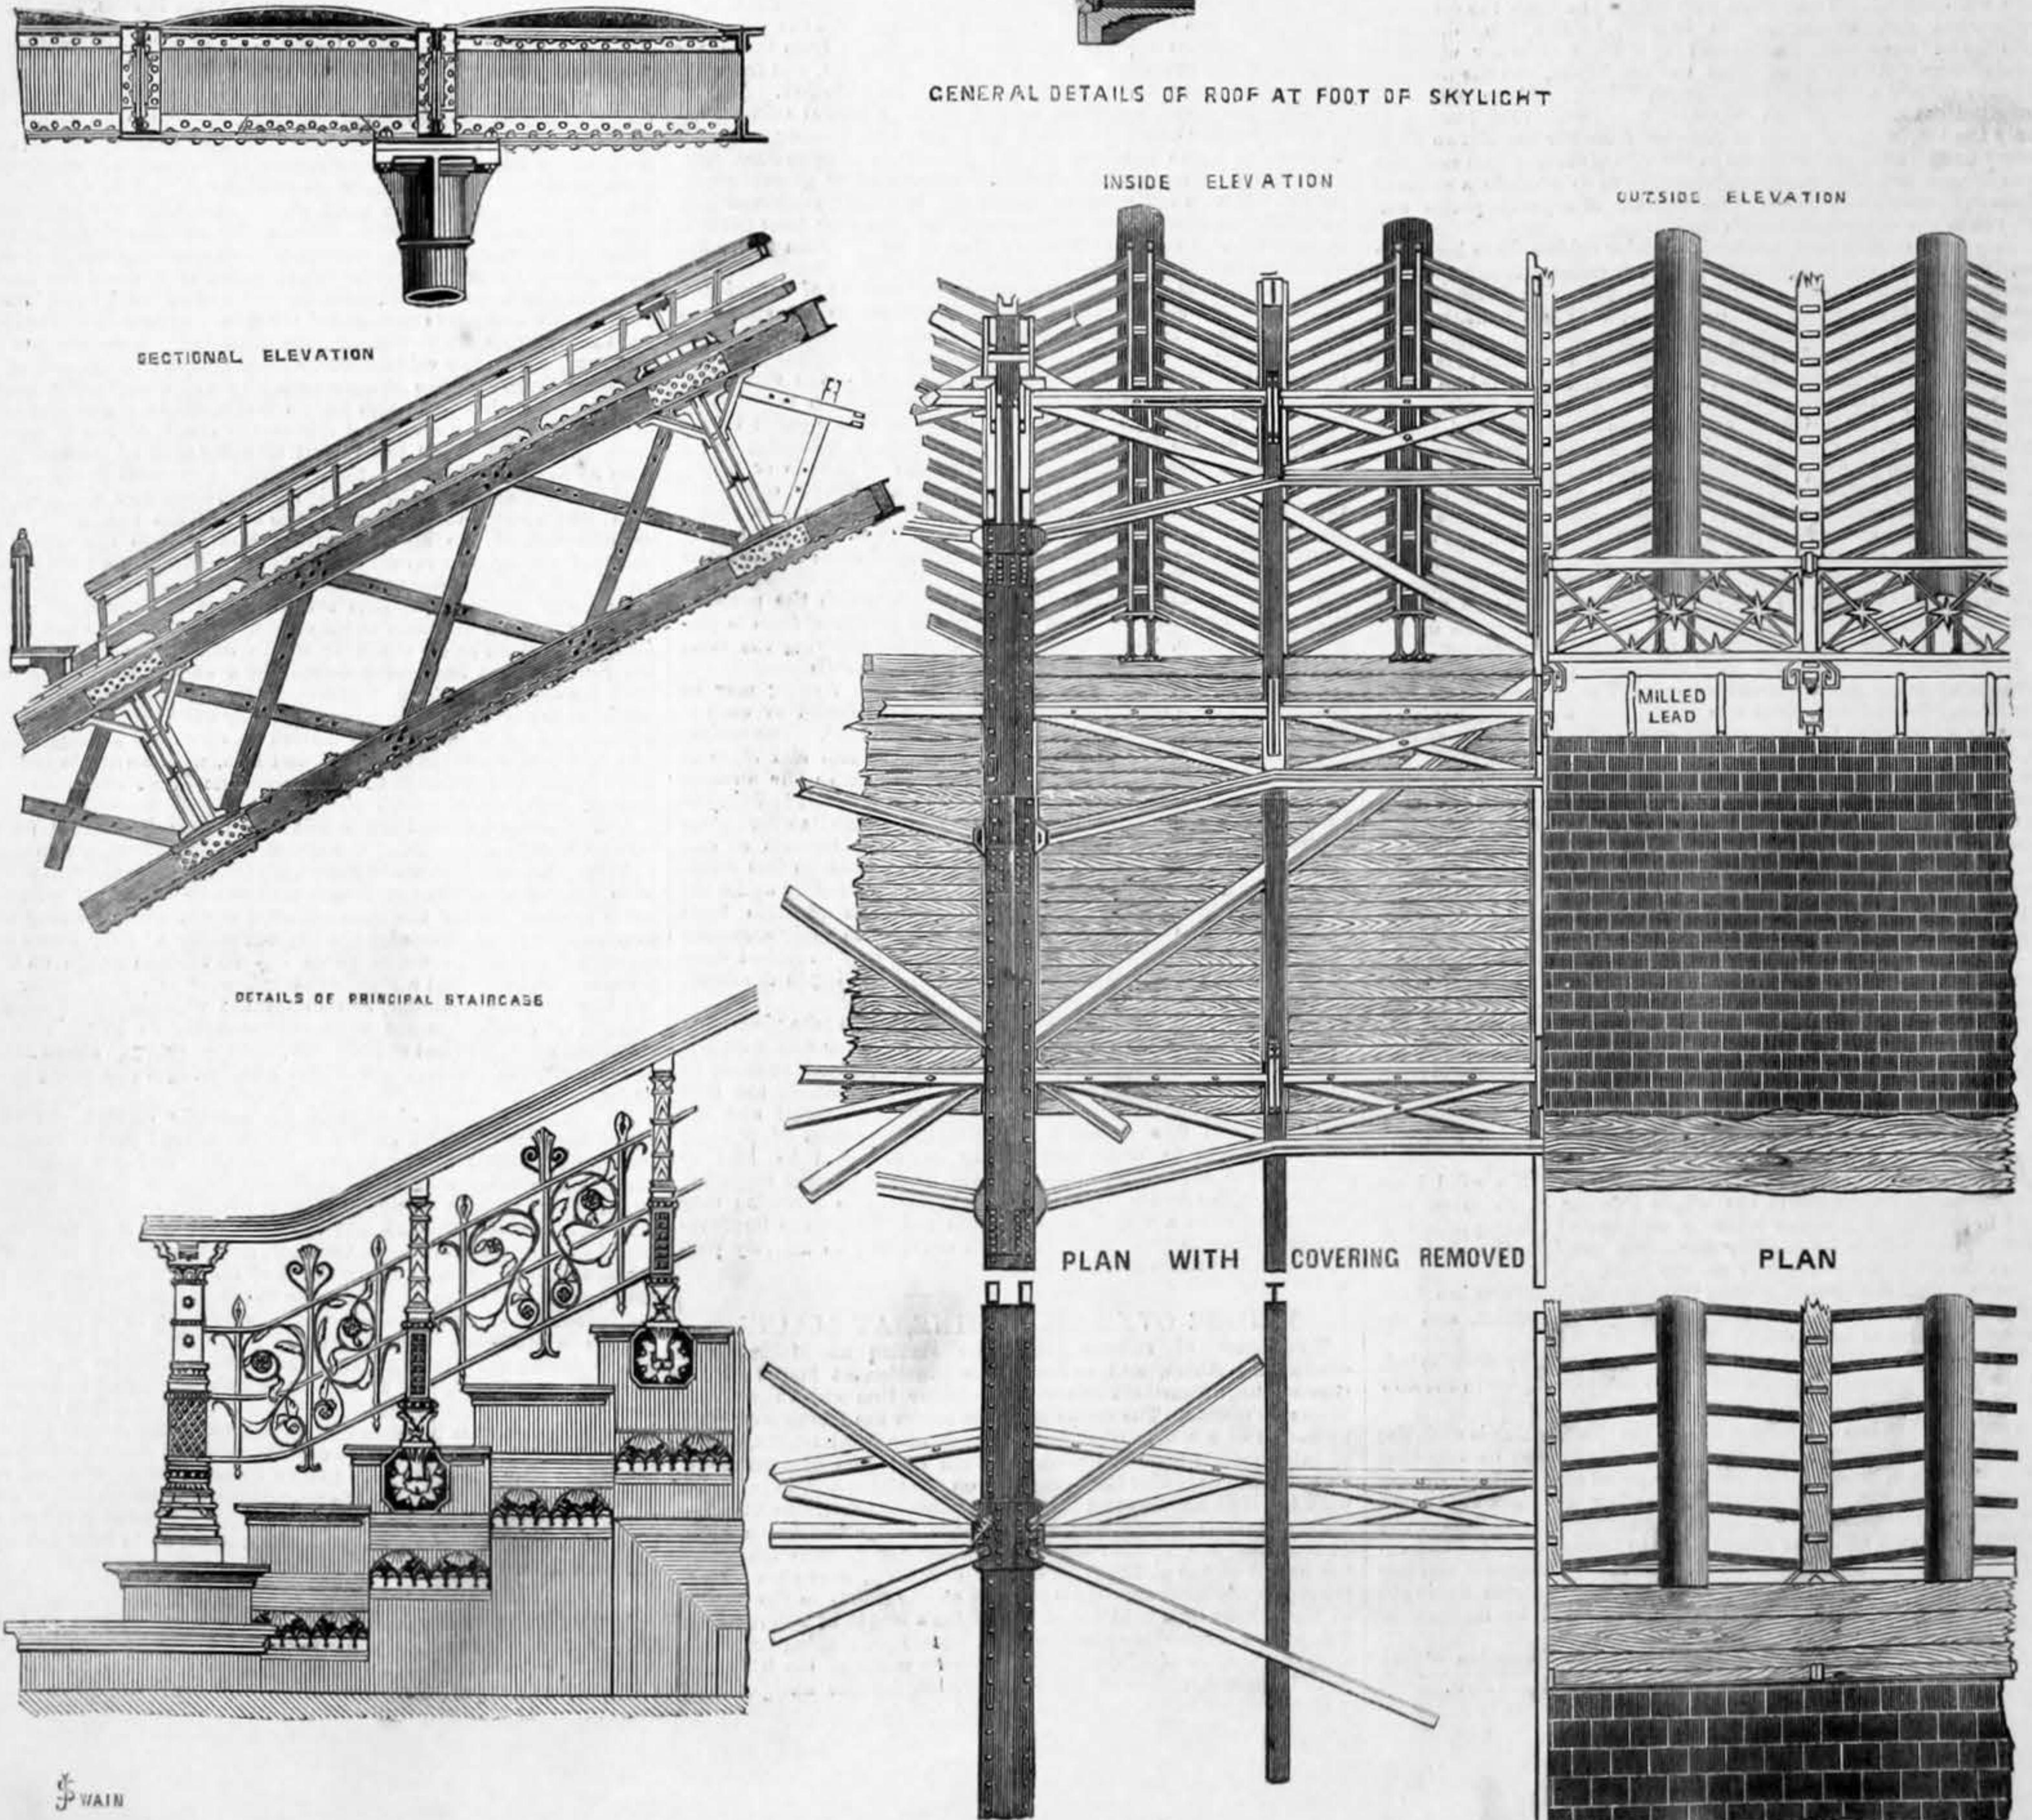

MIDLAND RAILWAY EXTENSION—ST. PANCRAS STATION—DETAILS OF MAIN GIRDERS.

MR. W. H. BARLOW, C.E., F.R.S., ENGINEER.

