



BOW STATION, NORTH LONDON RAILWAY.


MR. T. MATHEWS, ENGINEER; MR. E. H. HORNE, ARCHITECT.

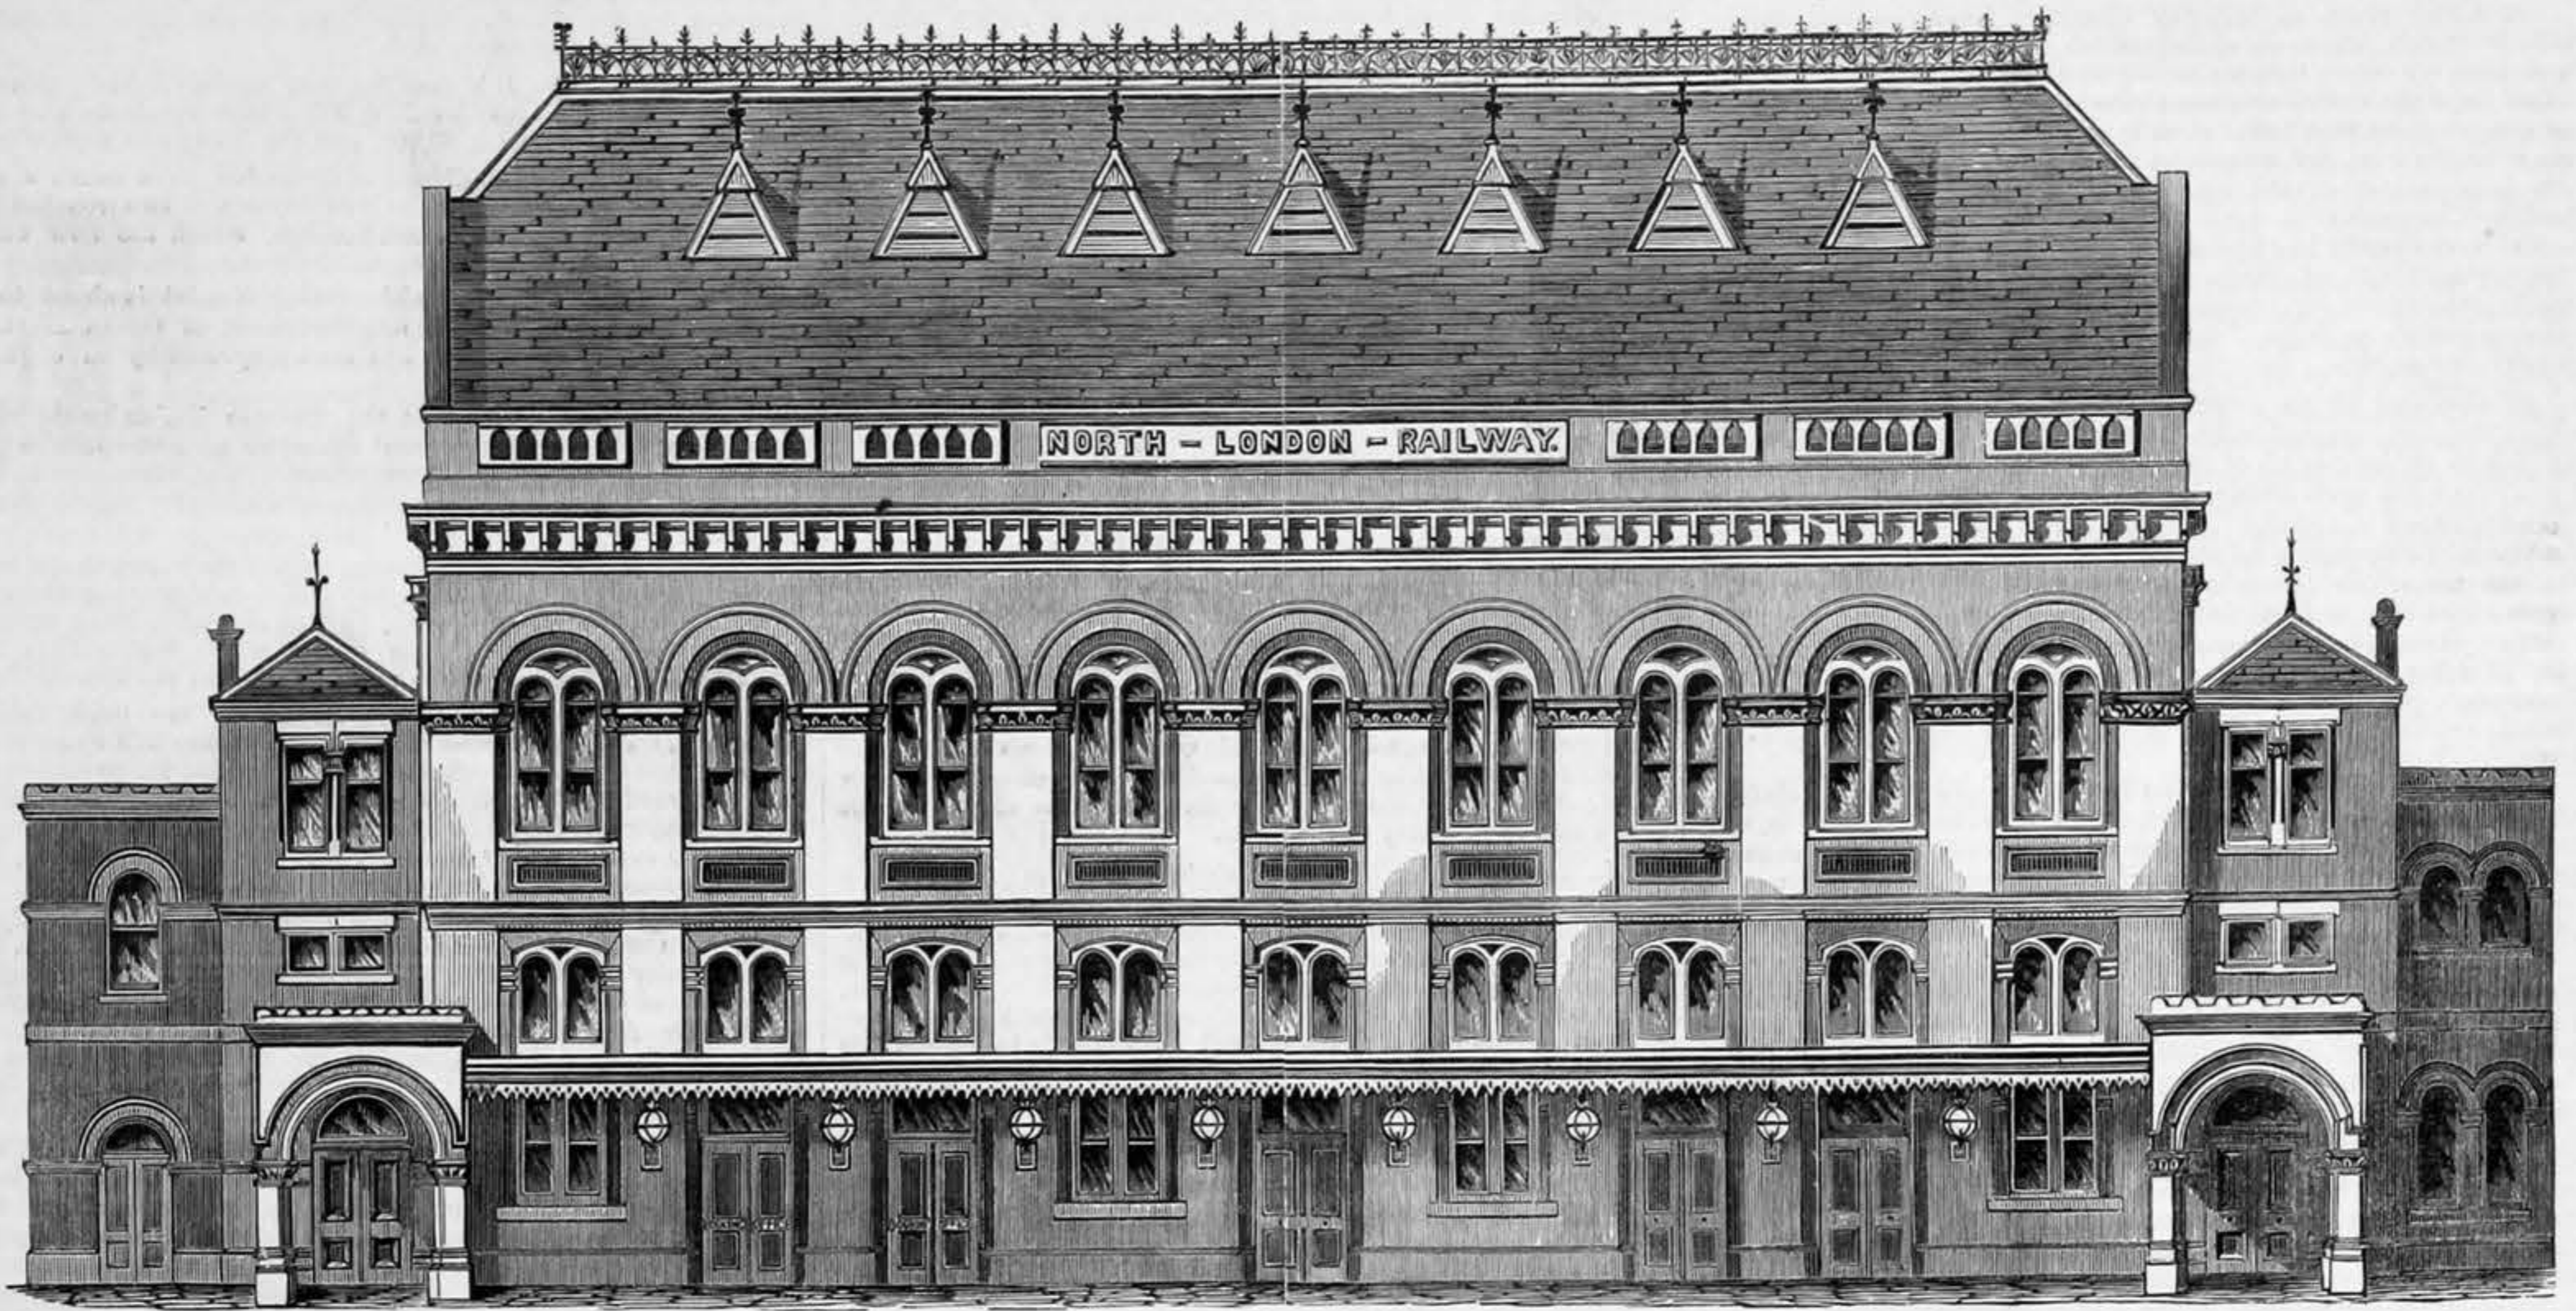



FRONT ELEVATION.

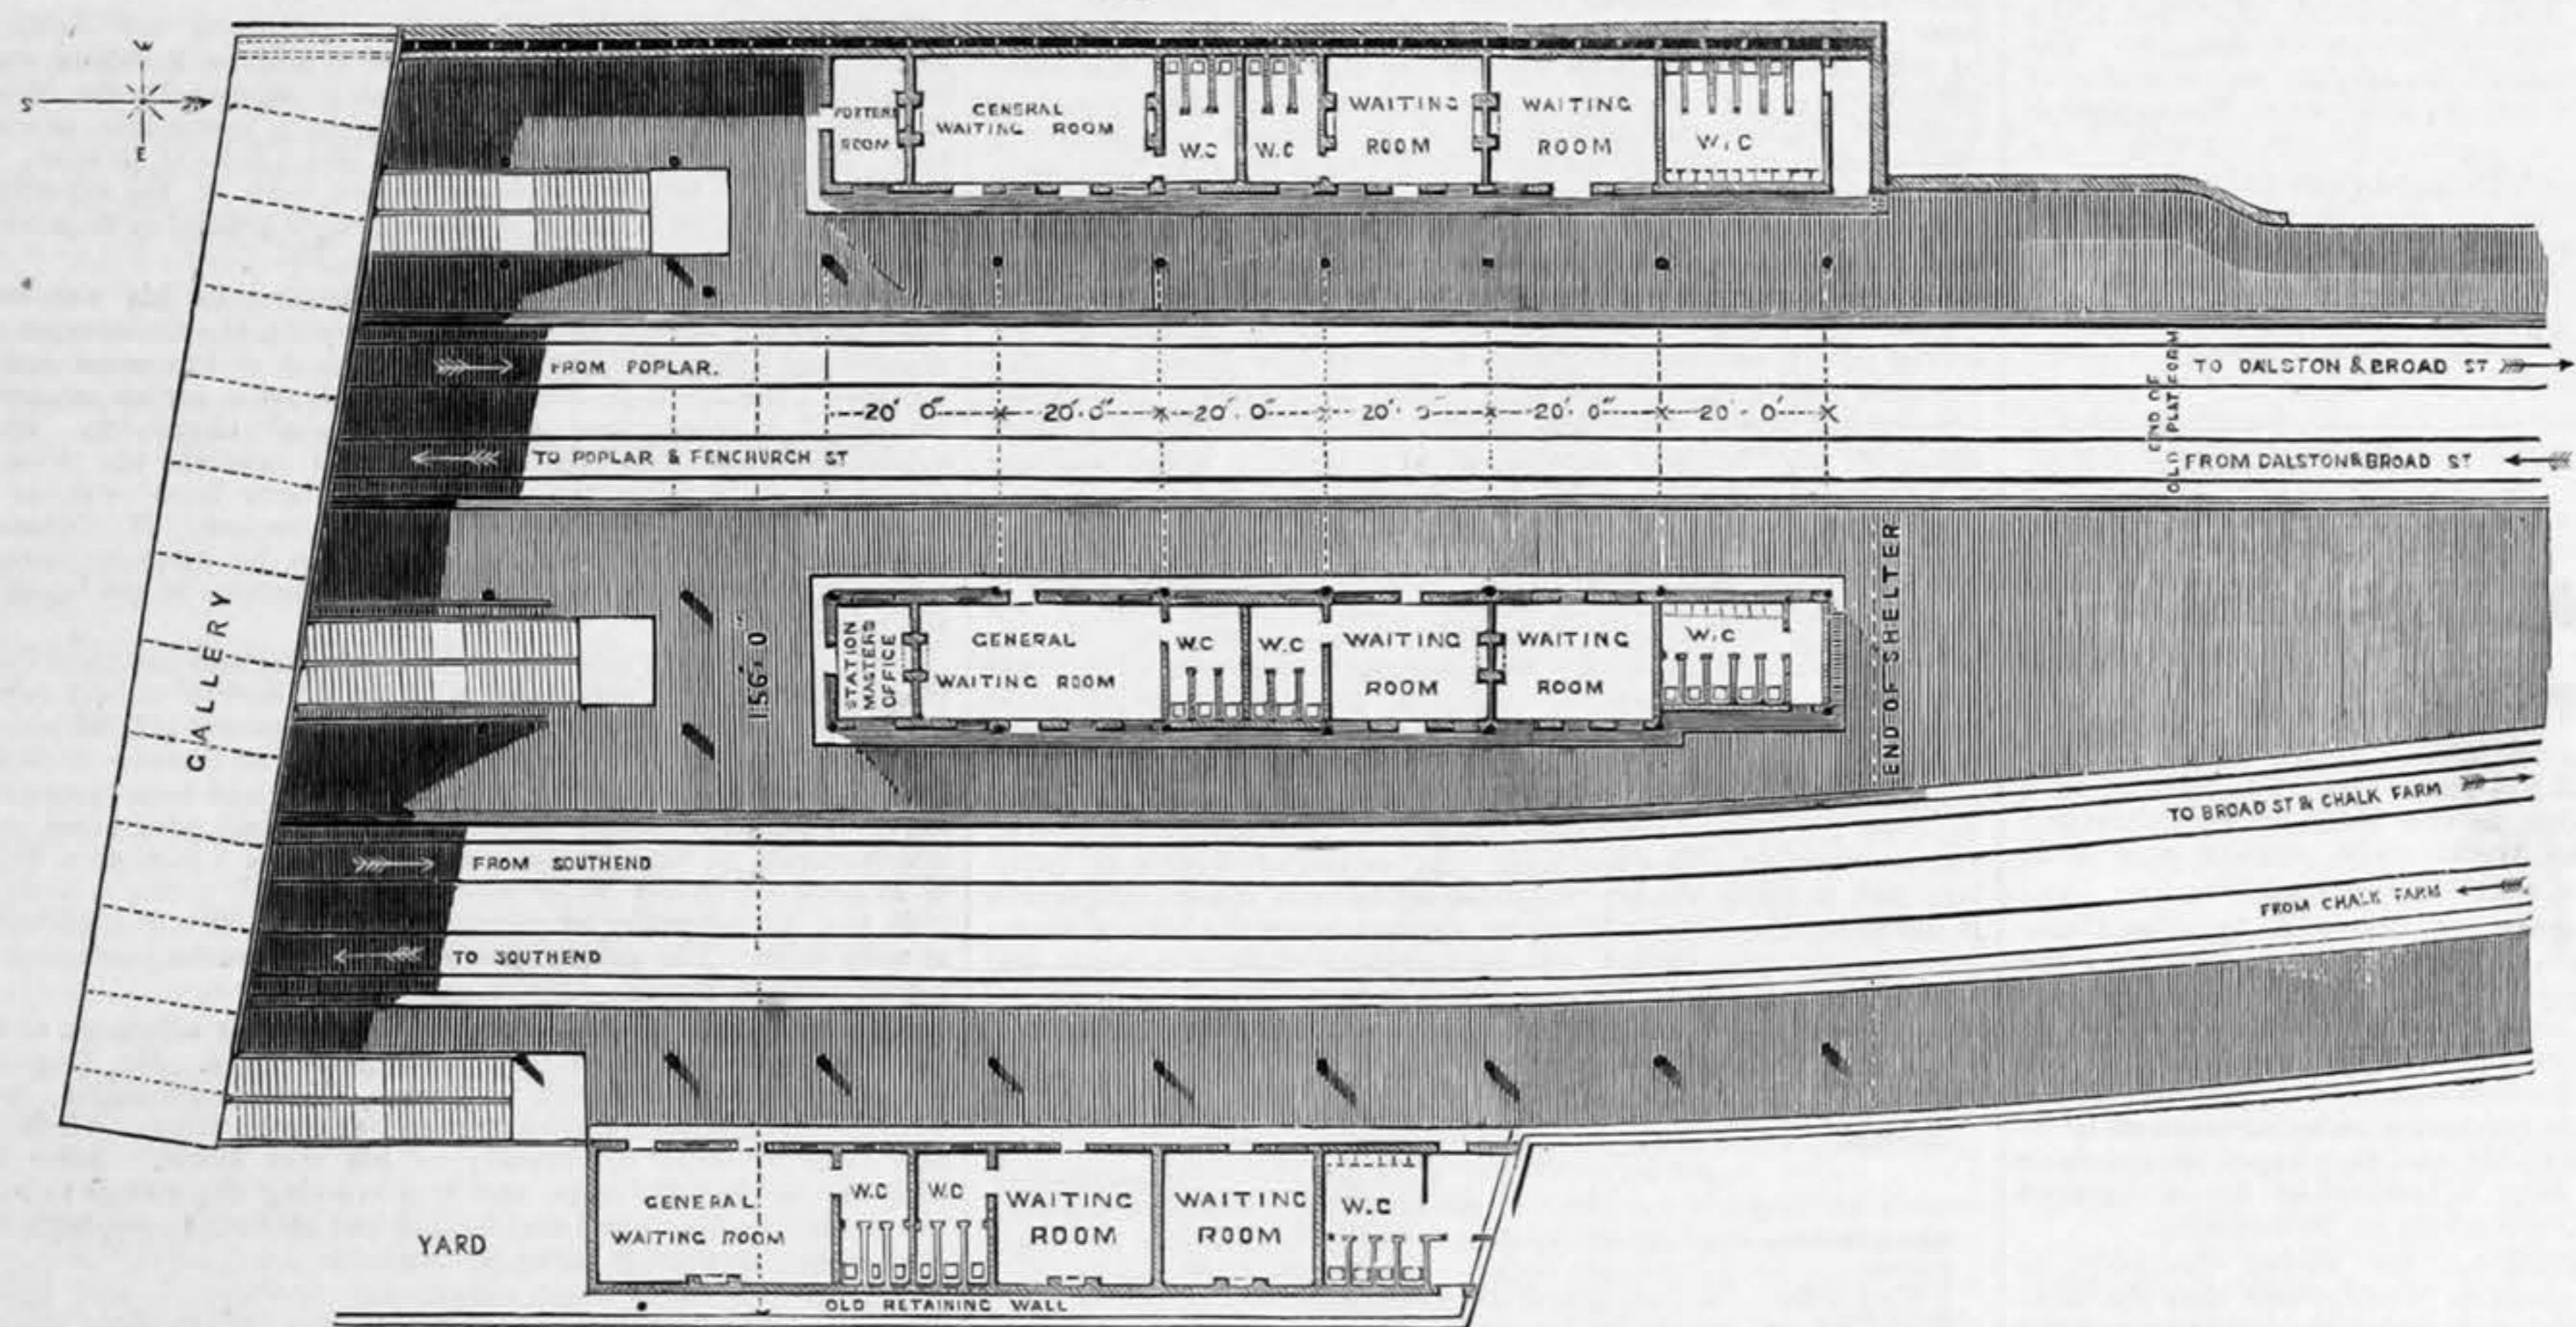

PLAN OF WAITING-ROOMS—PLATFORM LEVEL.

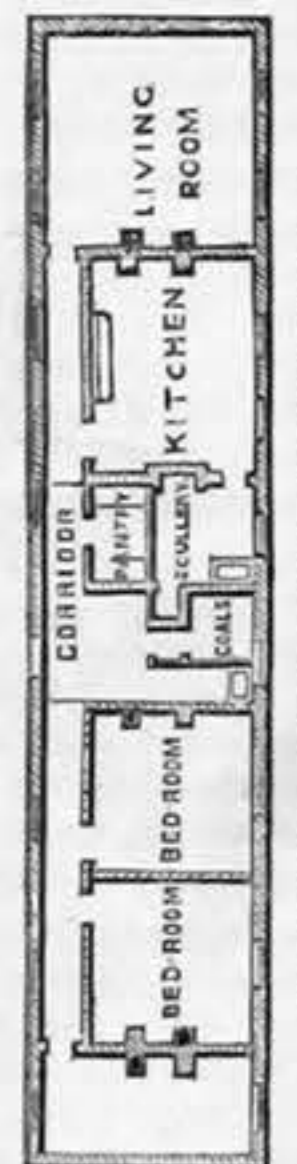

PLAN OF STATION MASTERS HOUSE

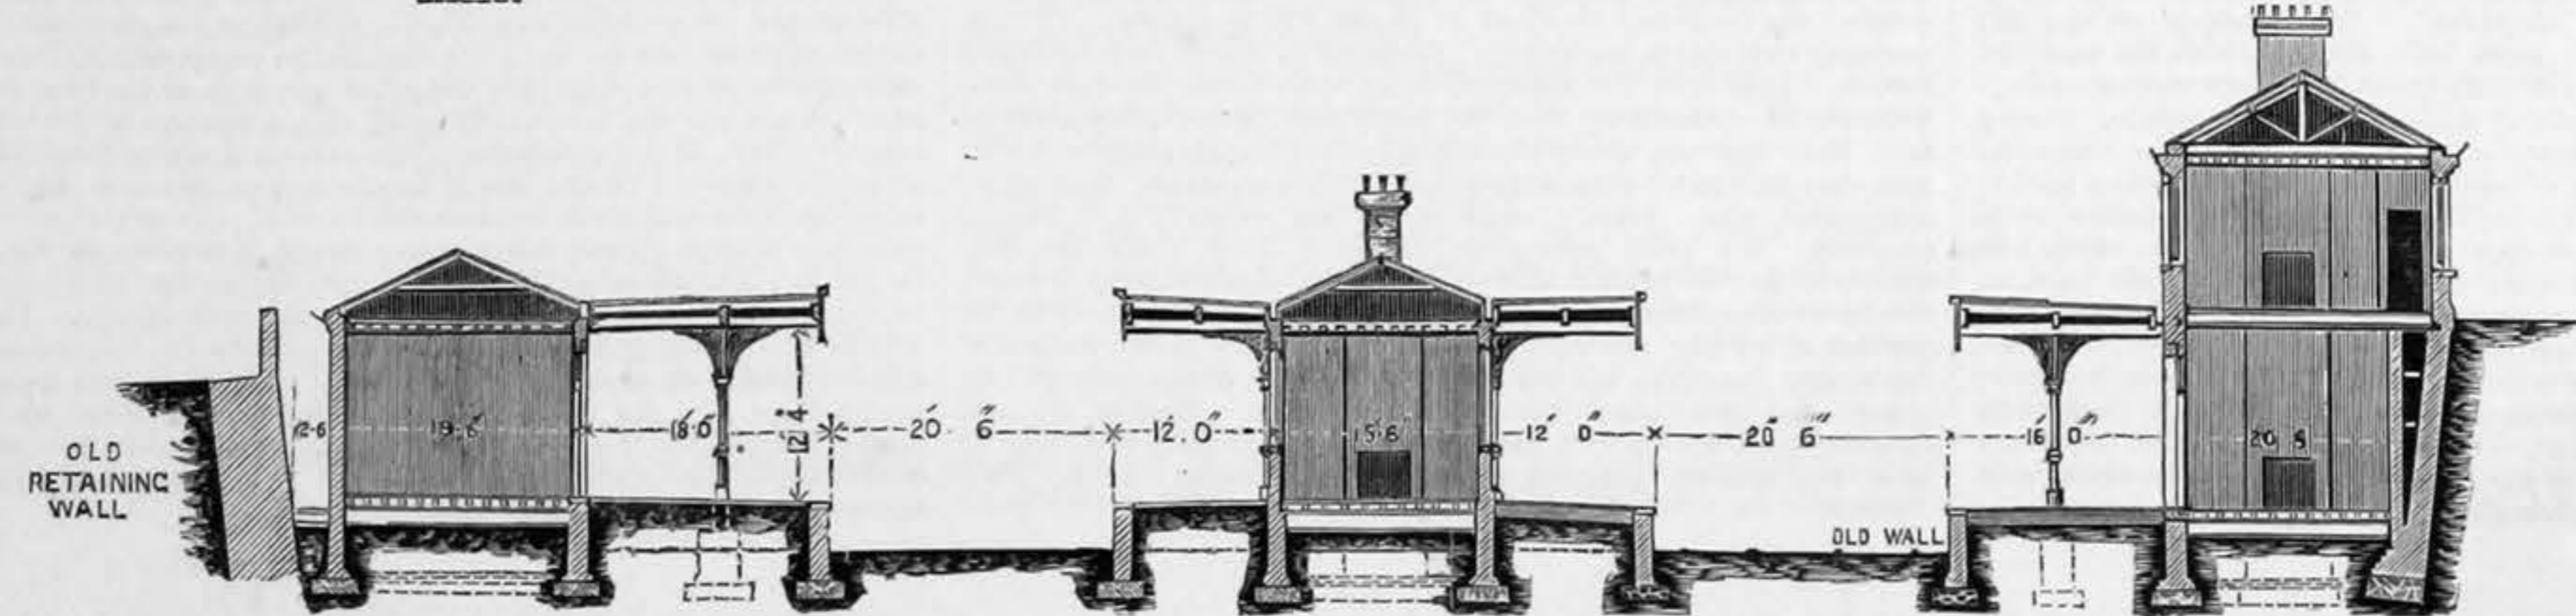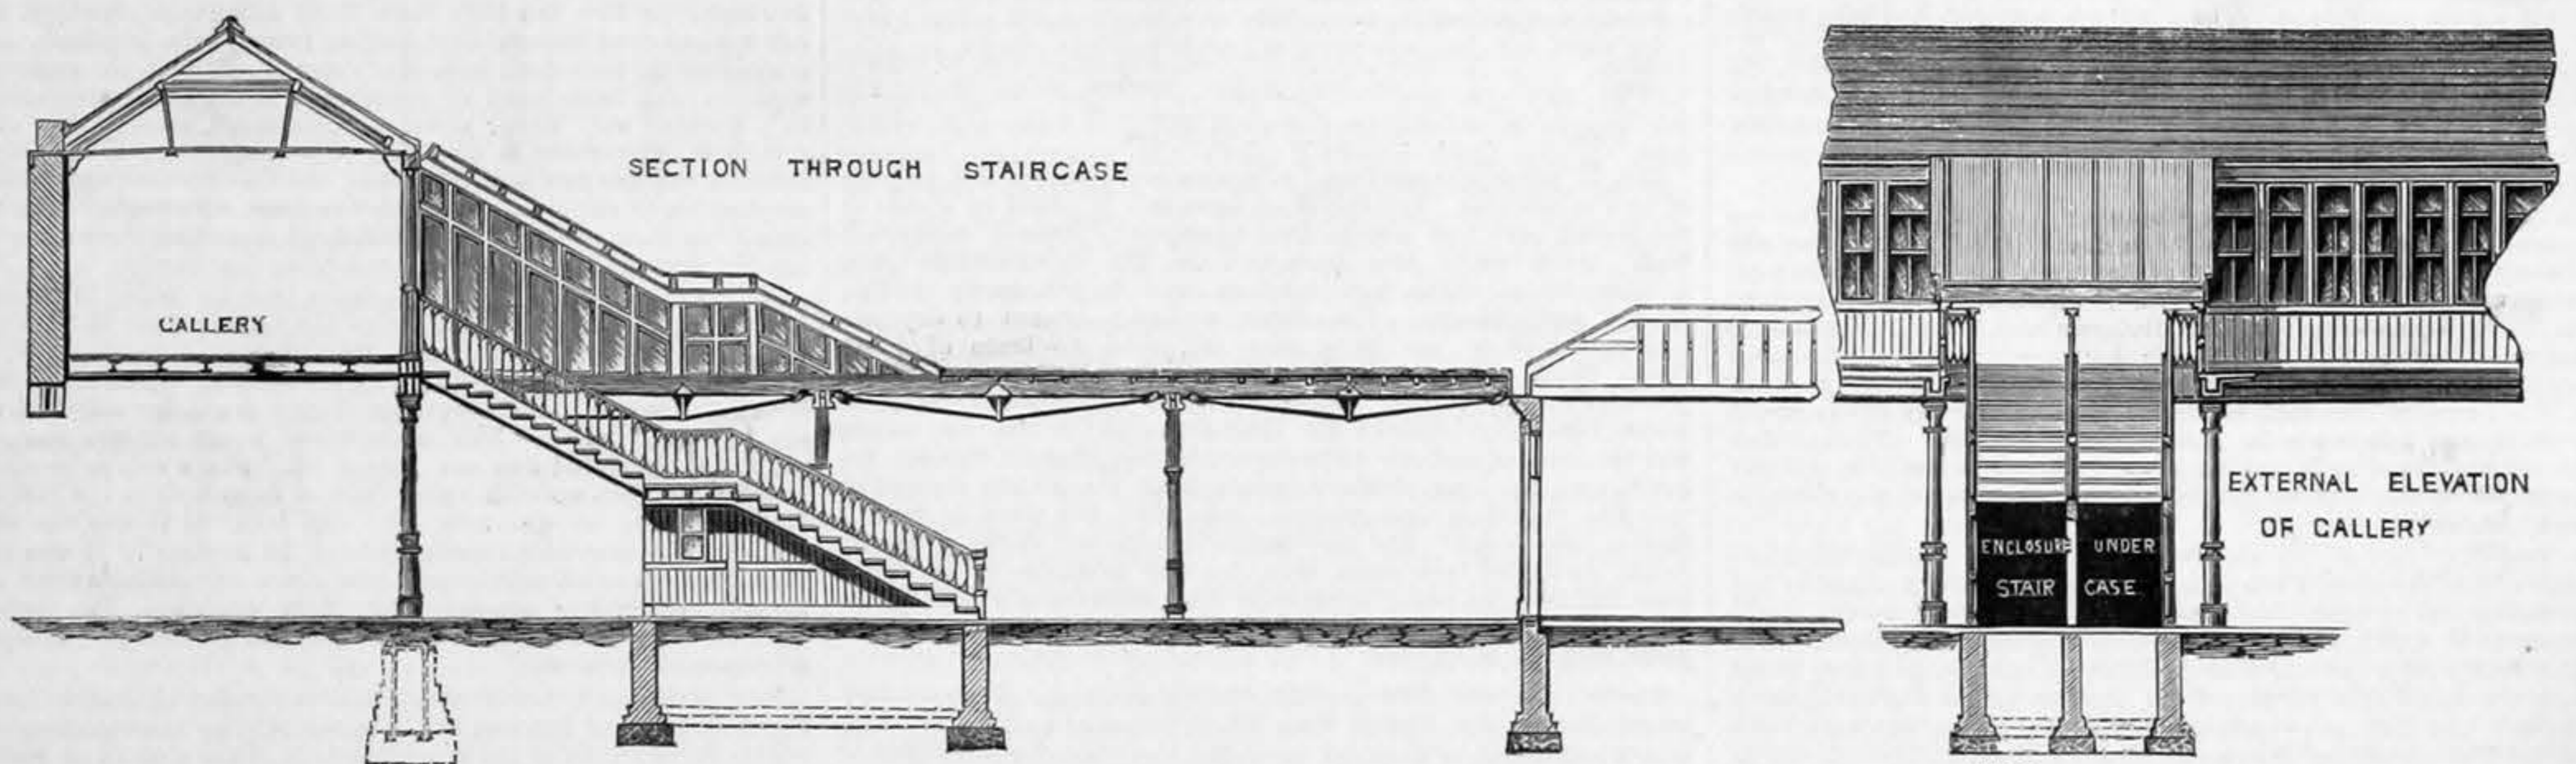


TRANSVERSE SECTION THROUGH PLATFORM AND WAITING-ROOMS.





BOW STATION, NORTH LONDON RAILWAY.

MR. T. MATHEWS, ENGINEER, MR. J. E. H. HORNE, ARCHITECT.

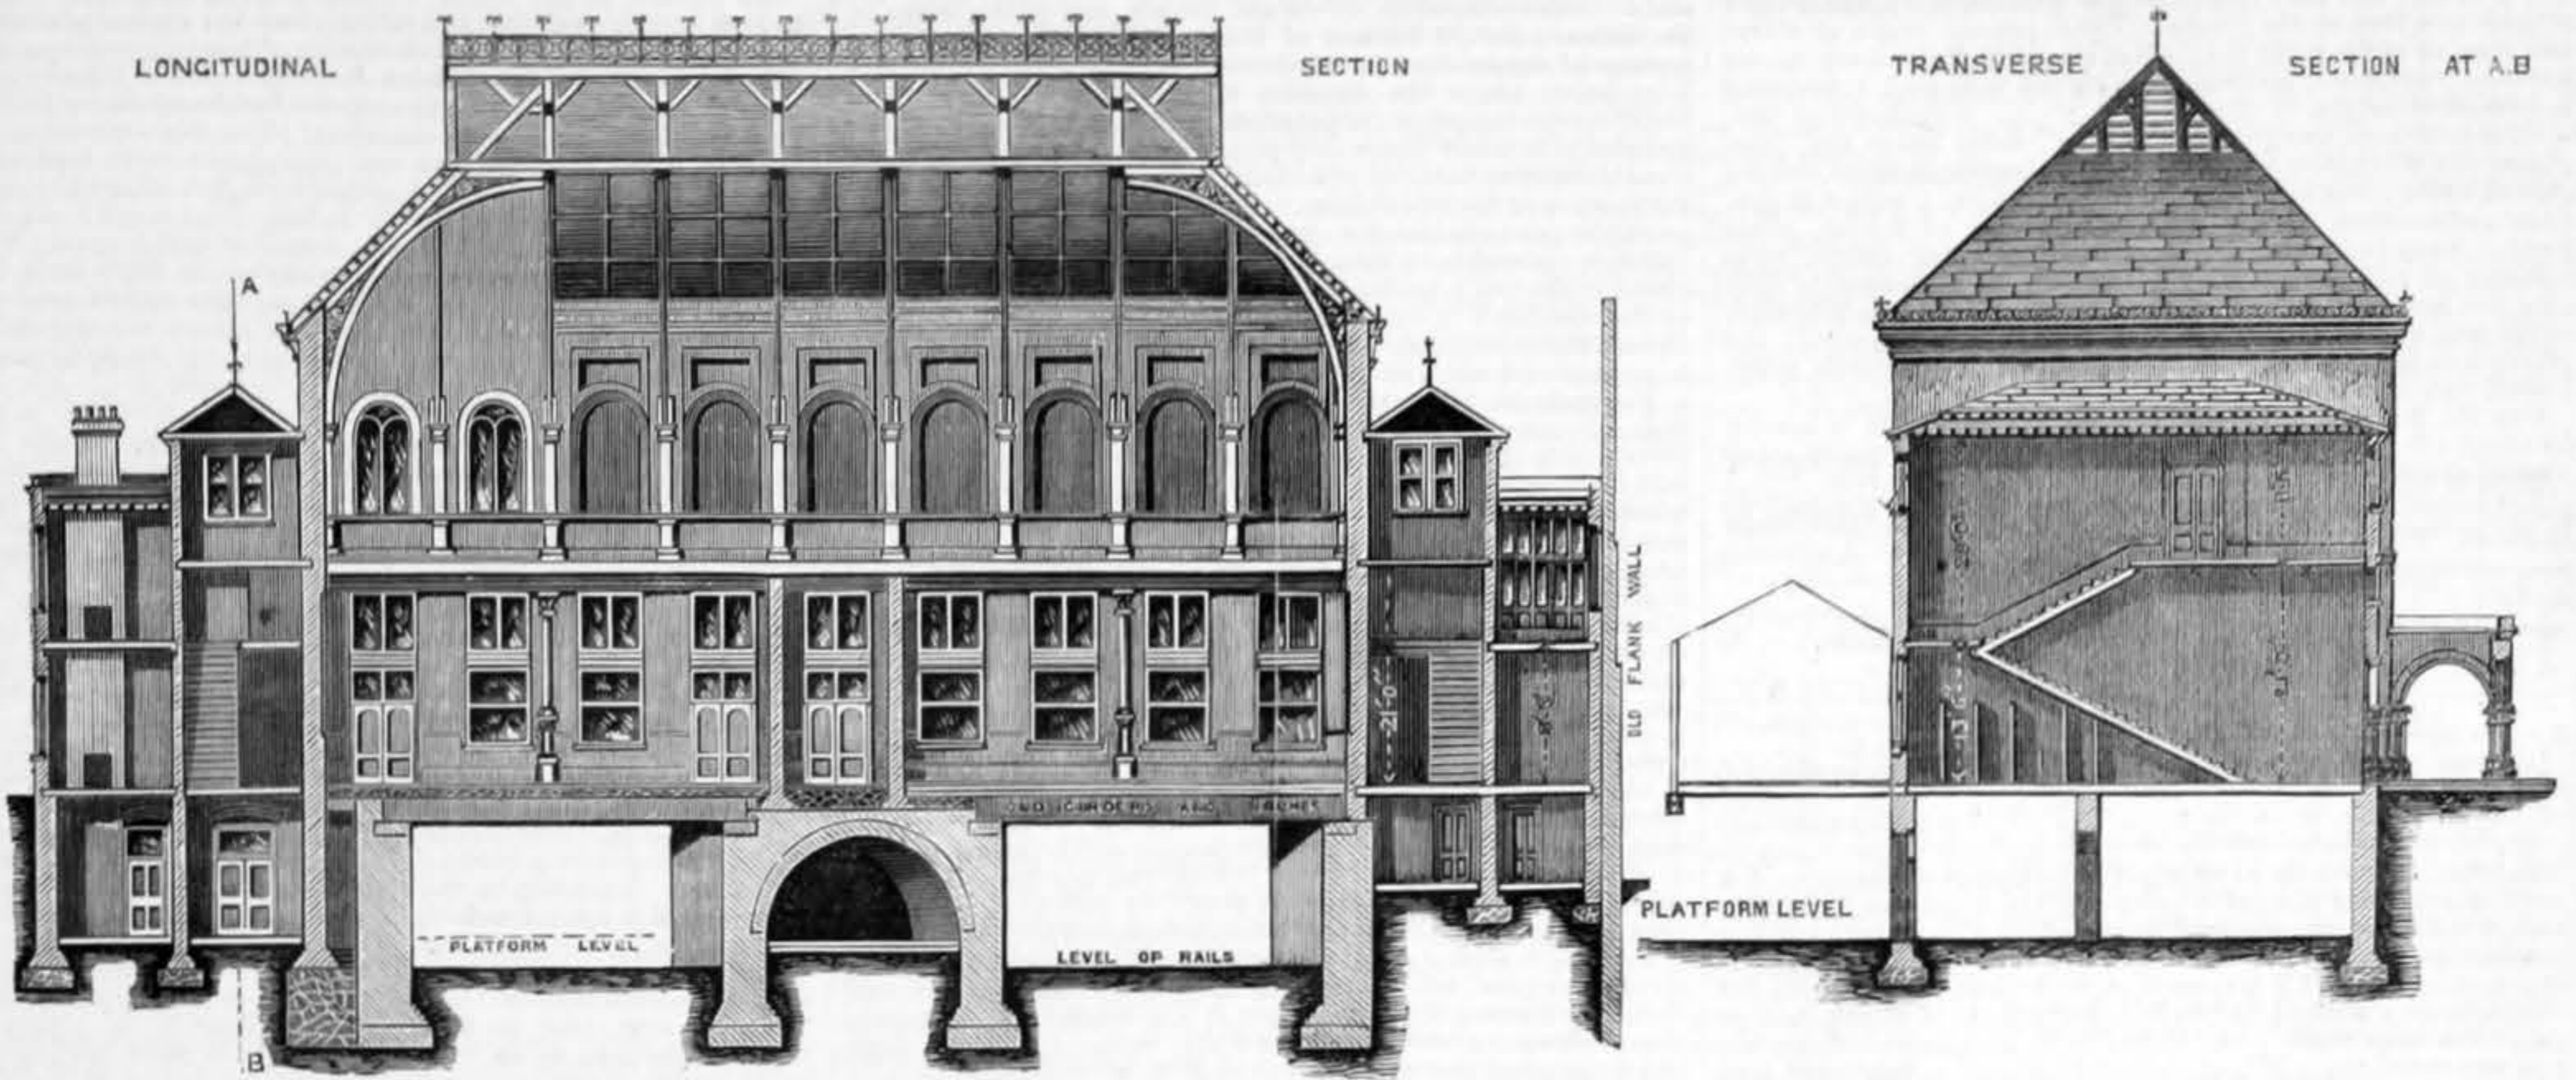

LONGITUDINAL SECTION THROUGH COMPLETE BUILDING.

PLAN OF LECTURE ROOM

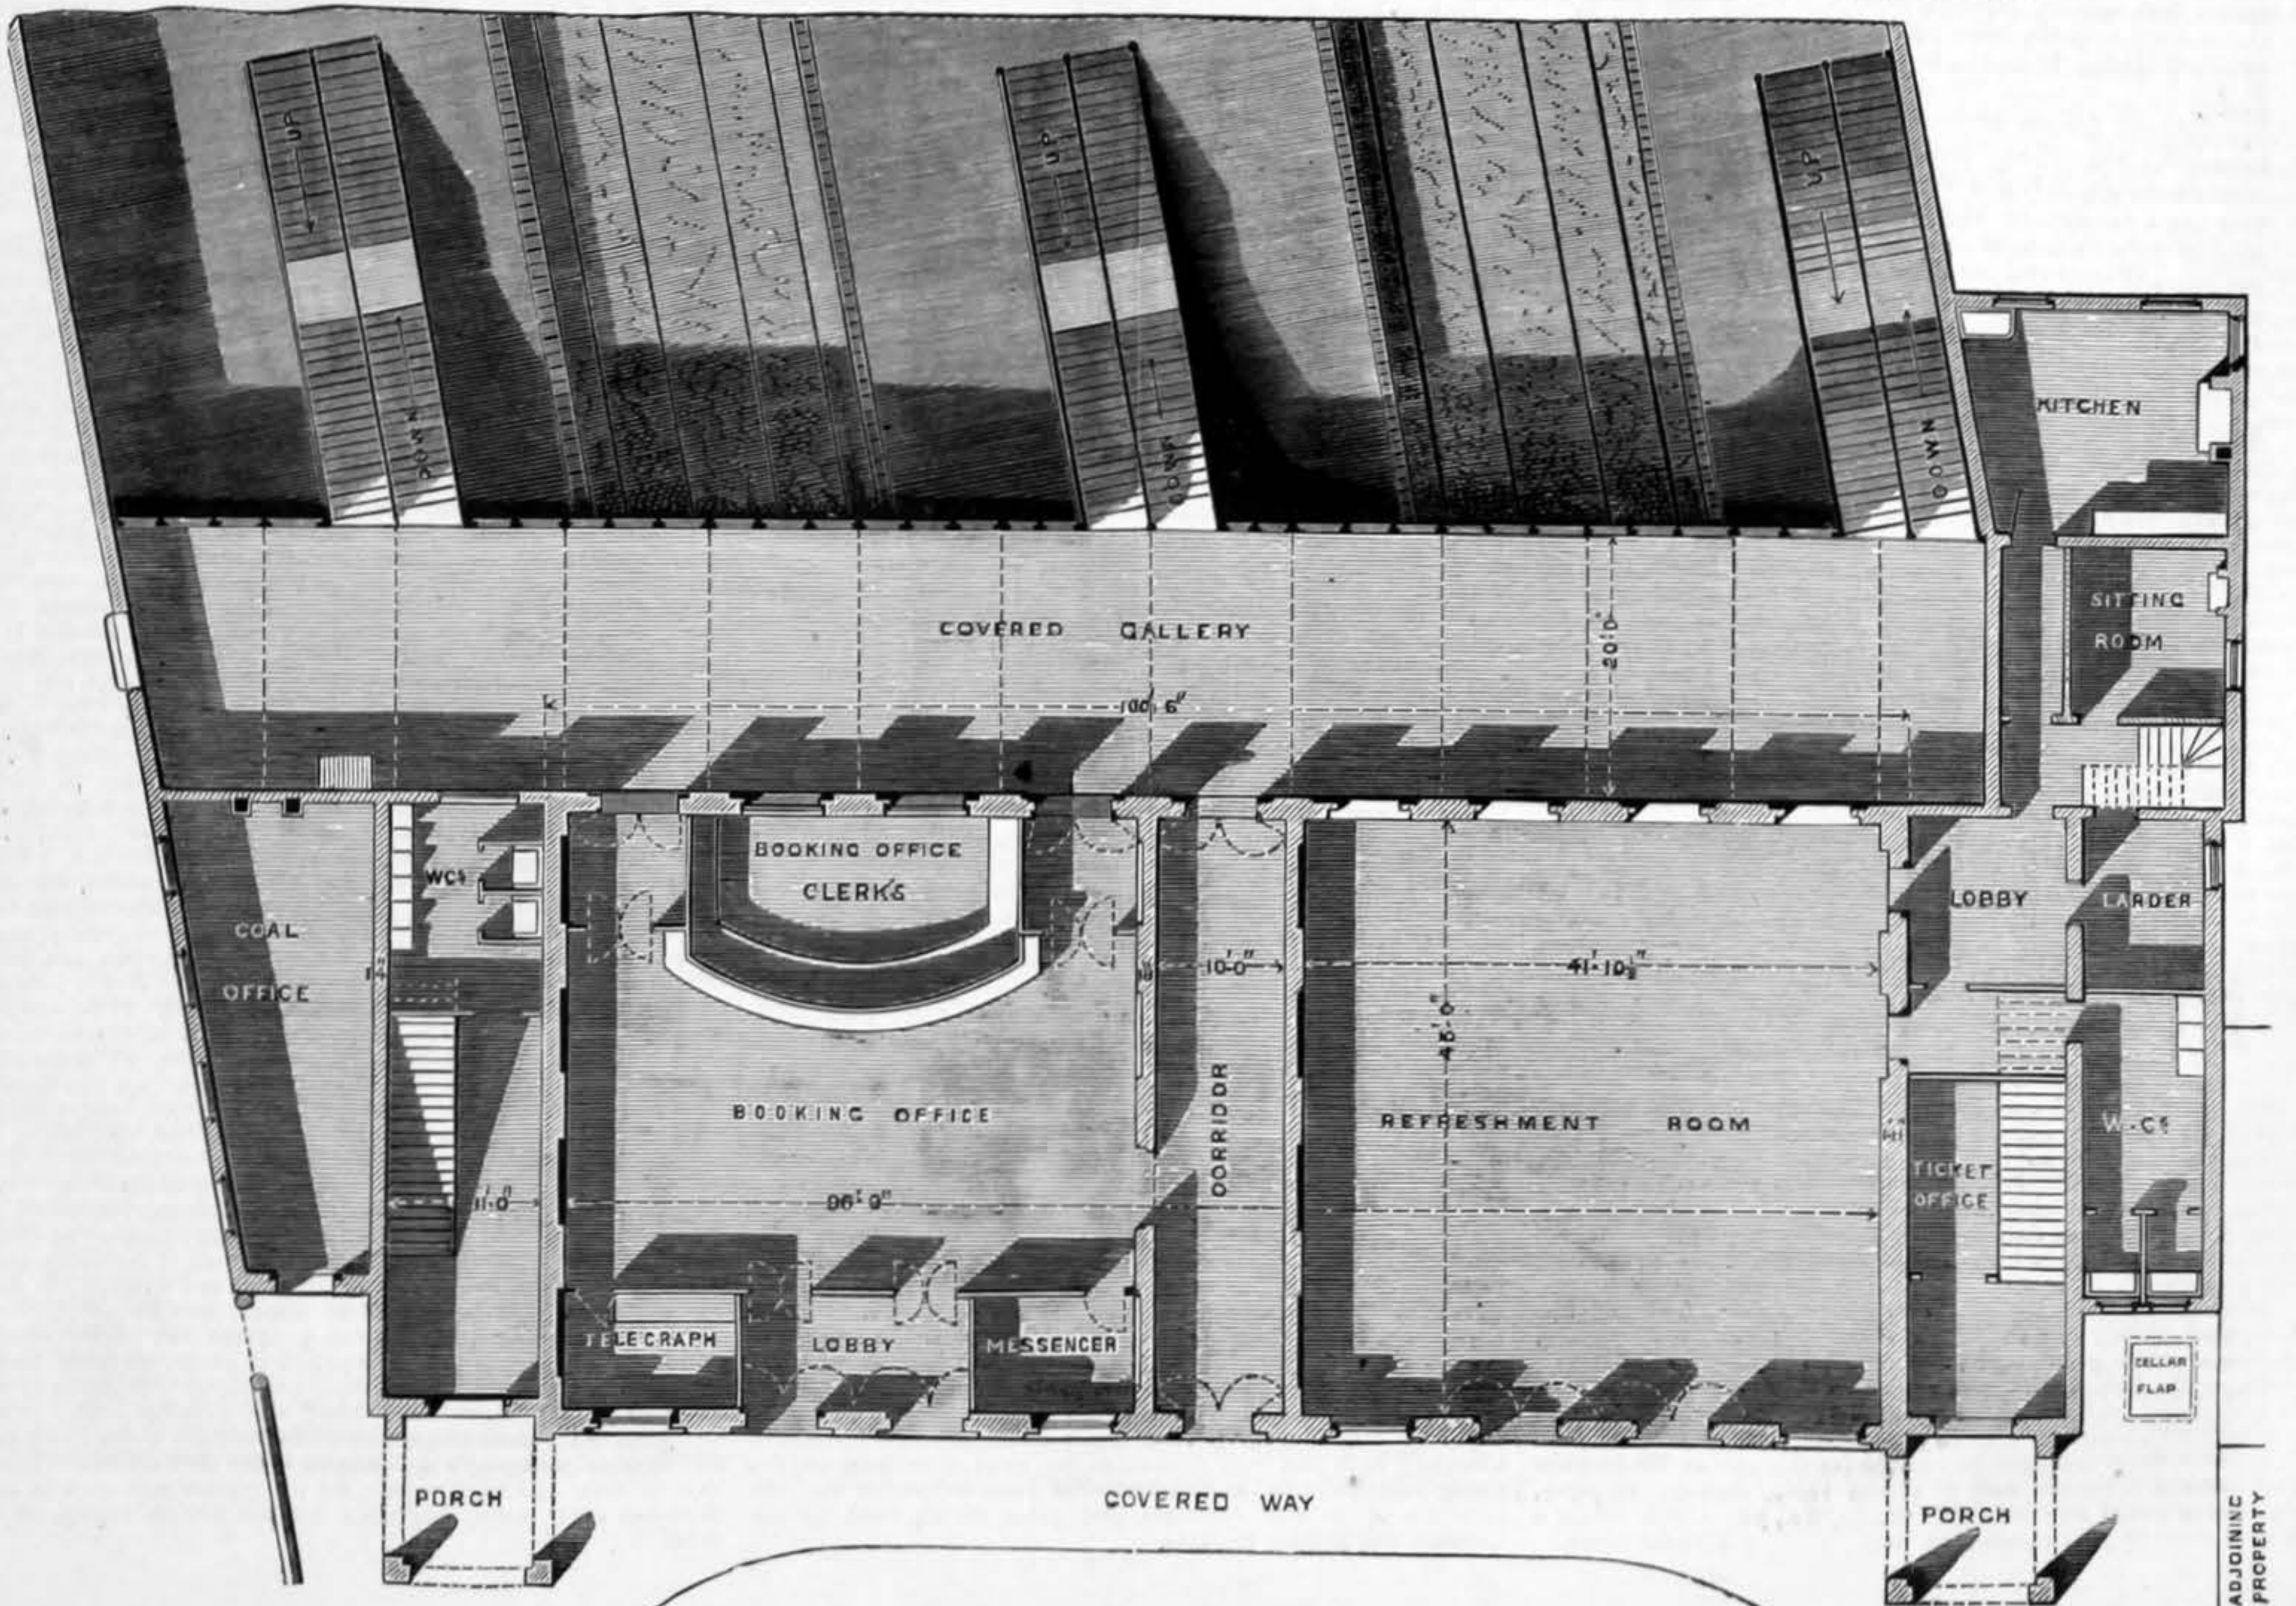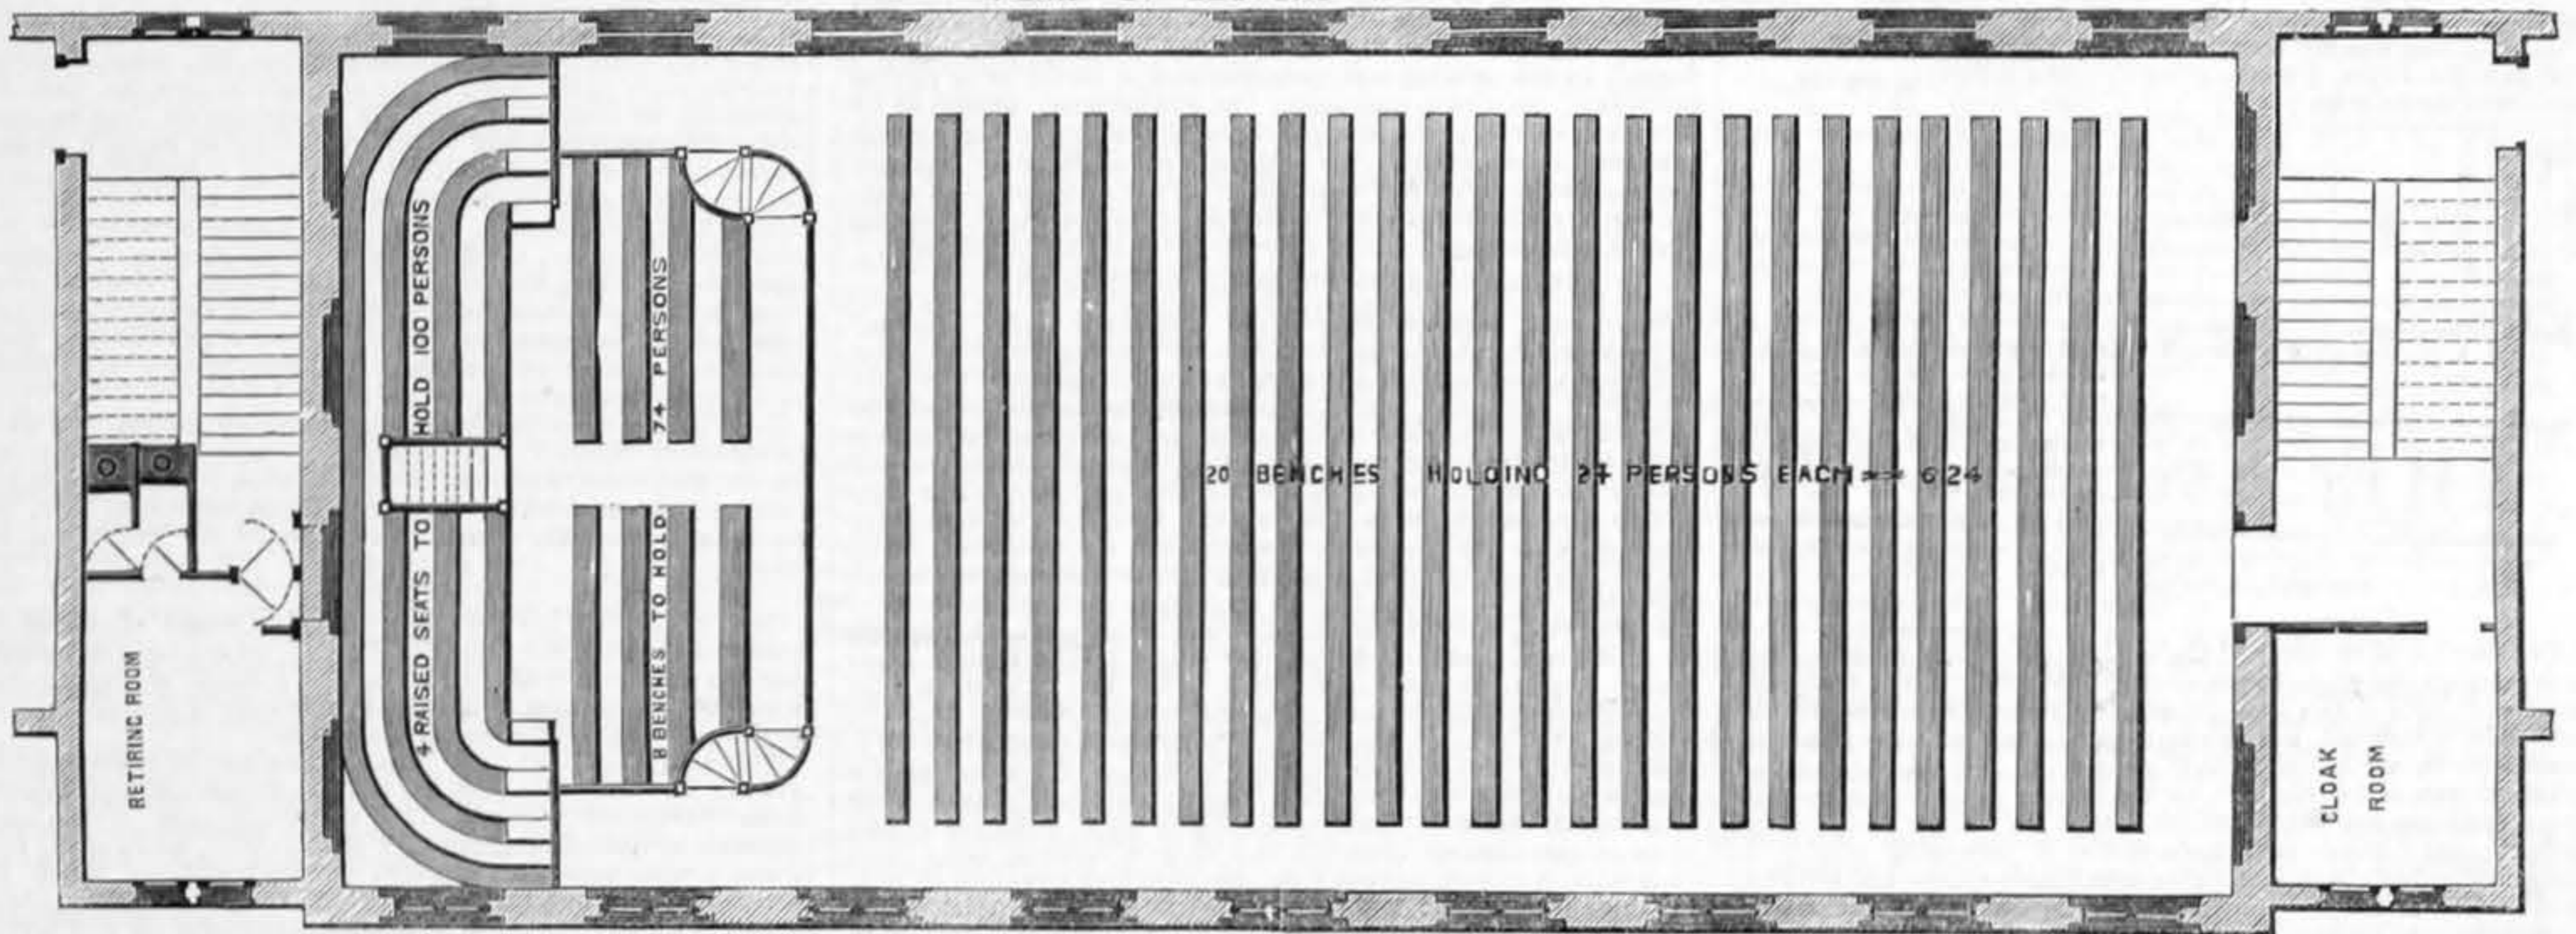

PLAN OF BOOKING OFFICE, WITH RAILWAY LINES BELOW.