


SECTION OF NEW RAILWAY HOTEL, LIME STREET, LIVERPOOL.—LONDON AND NORTH-WESTERN RAILWAY.

MR. ALFRED WATERHOUSE, ARCHITECT.

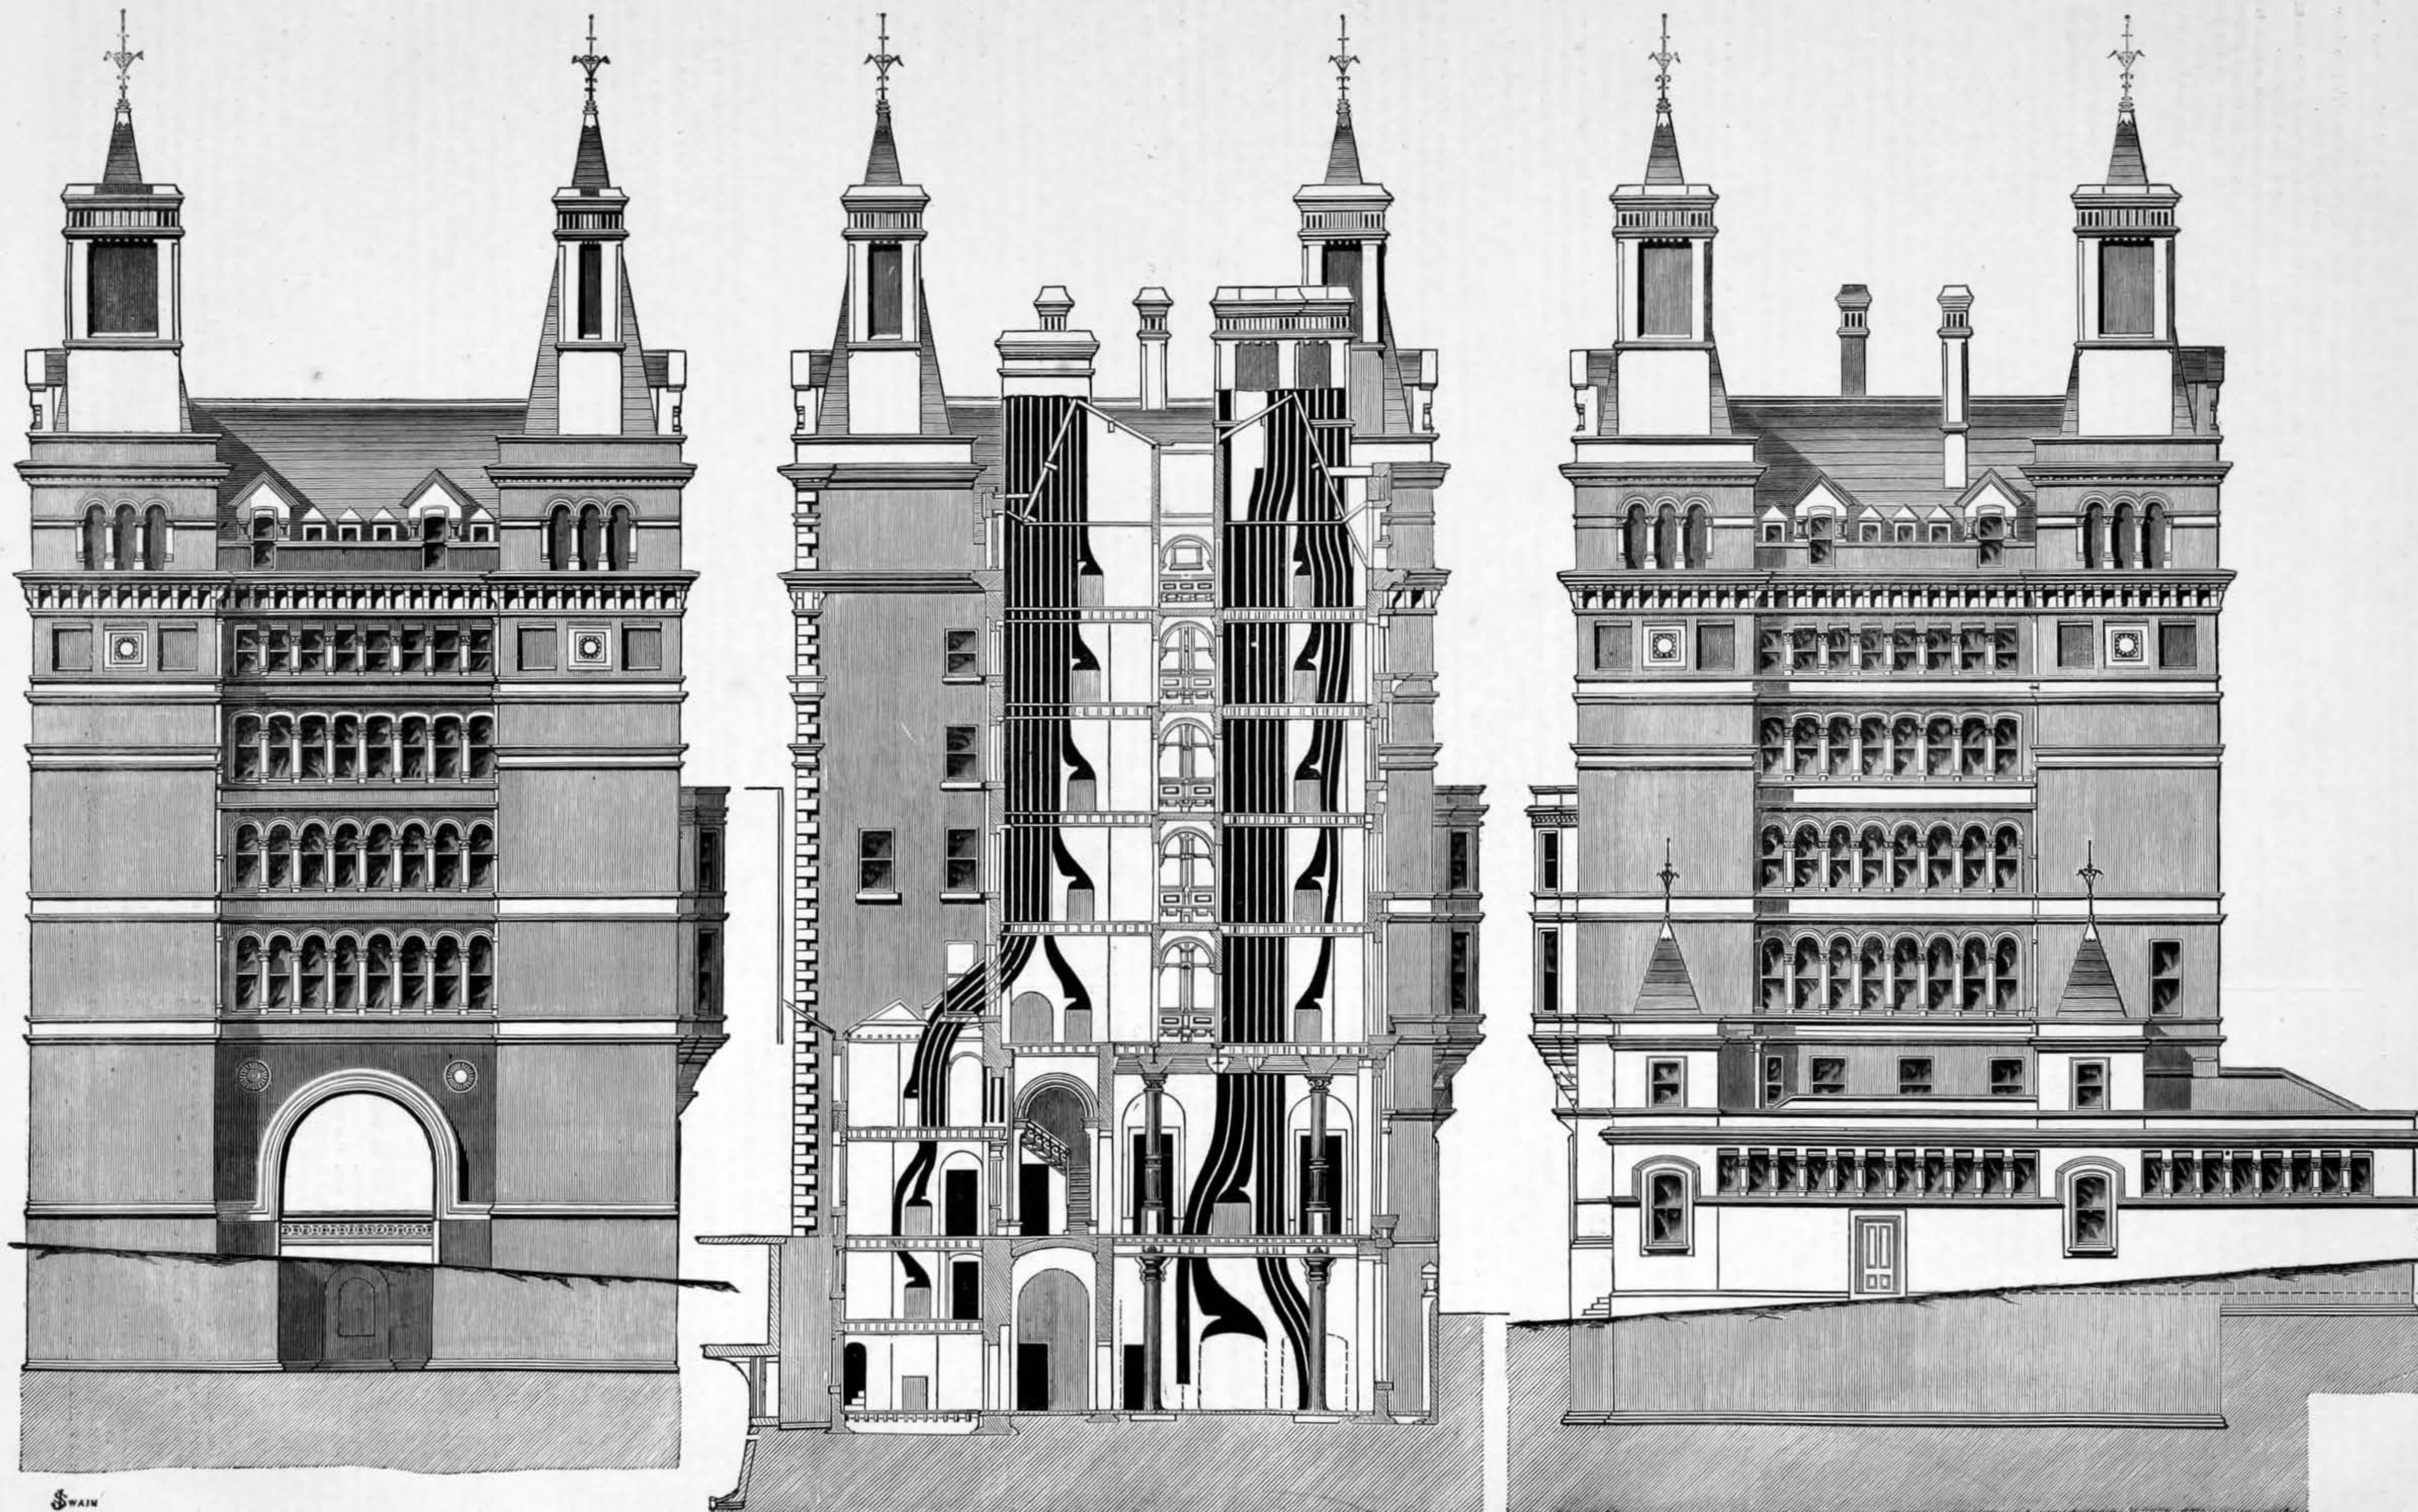

SWAIN